


Plot: A Copy of this
 minute
 34-44-6
 #113

GL. 5 33-44-6
 GL. 3 34-44-6


000108
 C.S.M. No.

133

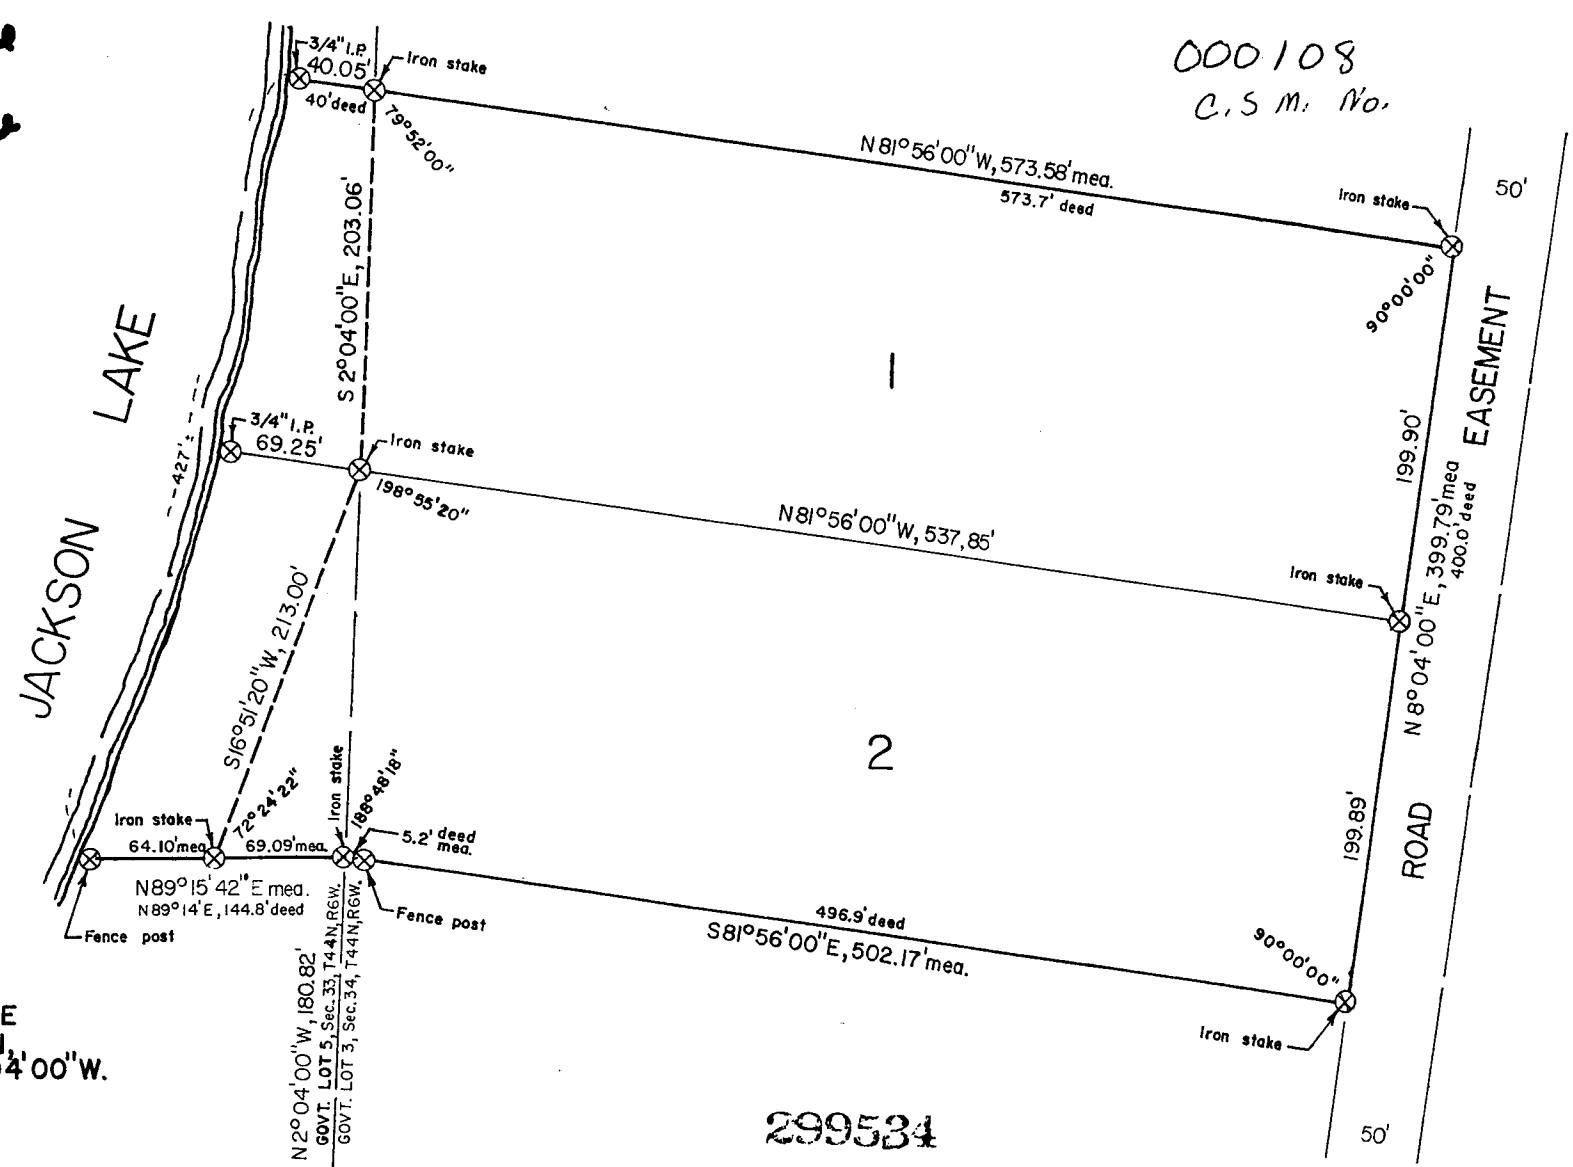

SCALE 1"=100'
 ⊗ FOUND MONUMENT
 BEARINGS BASED ON WEST LINE
 OF GOV'T. LOT 3, SEC.34, T44N,
 R6W. ASSUMED TO BEAR N2°04'00"W.

JANUARY 20, 1975
Ronald L. Peterson

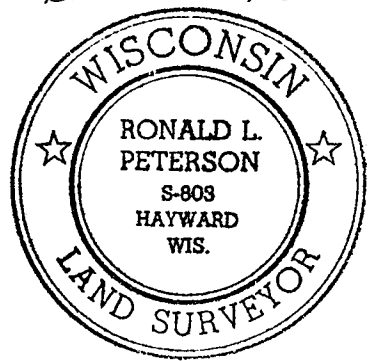

33 ⊗ 34
 1/4 COR., 4" Cpd. I.P.

299534

REGISTER'S OFFICE
 Bayfield County, Wis.
 RECORDED AT 11:15 A.M.
 ON MAR 6 1975
 IN
 Vol. 2 of C.S.M. Page 133

Earl Peterson
 REGISTER OF DEEDS


I, Ronald L. Peterson, Wisconsin Registered Land Surveyor, hereby certify that in compliance with Chapter 236:34 of the Wisconsin Statutes and under the direction of Risberg Land Company, owner, I have surveyed, divided and mapped the land herein described and that said survey is correct to the best of my knowledge and ability and is located in Govt. Lot 5, Section 33, and Govt. Lot 3, Section 34, all in T. 44 N, R.6 W, described as follows;

Commencing at the ¼ corner between said Sections 33 and 34, T. 44 N, R.6 W, Thence N. 2° 04'00" W, along the Section line, 180.82 feet to the actual point of beginning, Thence S. 81° 56'00" E, 502.17 feet to the westerly edge of the road easement, Thence N. 8° 04'00" E, along said easement line 399.79 feet, Thence N. 81° 56'00" W, 573.58 feet to the meander corner on the Easterly shore of Jackson Lake (said corner also being on the Section line), Thence along the meander line as follows, S. 2° 04'00" E, 203.06 feet, Thence S. 16° 51'20" W, 213.00 feet to the end of said meander line, Thence N. 89° 15'42" E, 69.09 feet to the point of beginning and including all the land between the meander line and the waters edge of Jackson Lake between the parcel lines extended.

Subject to all existing easements and reservations.

This instrument drafted by-
Ronald L. Peterson
March 3, 1975

Ronald L. Peterson

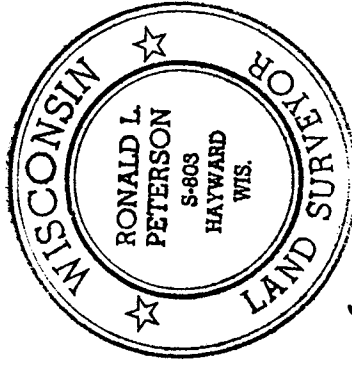

Approved this 6 day of March, 1975 by *Jack E. Heinlein*
Bayfield County Zoning Administrator